

ARCHITECT  
**COE + COE ARCHITECTURE LLC.**  
2342 ANDERSONVILLE ROAD  
WEST GLOVER, VT 05875  
JAMES@COEANDCOEARCHITECTURE.COM  
802.673.4184  
NELLA@COEANDCOEARCHITECTURE.COM  
80.673.4182

REV.	STATUS	DATE
	PRE DESIGN	07.06.23


COPYRIGHT 2023  
COE AND COE ARCHITECTURE, LLC

OWNER:  
**PLAINFIELD CO-OP**  
153 MAIN ST  
PLAINFIELD, VT  
05667

PROJECT:  
**PLAINFIELD CO-OP**  
153 MAIN ST  
PLAINFIELD, VT  
05667

DRAWN BY:  
AM  
CHECKED BY:  
JC / NC

- EXISTING UNTOUCHED
- PROPOSED ADDITION
- UPDATED EXISTING

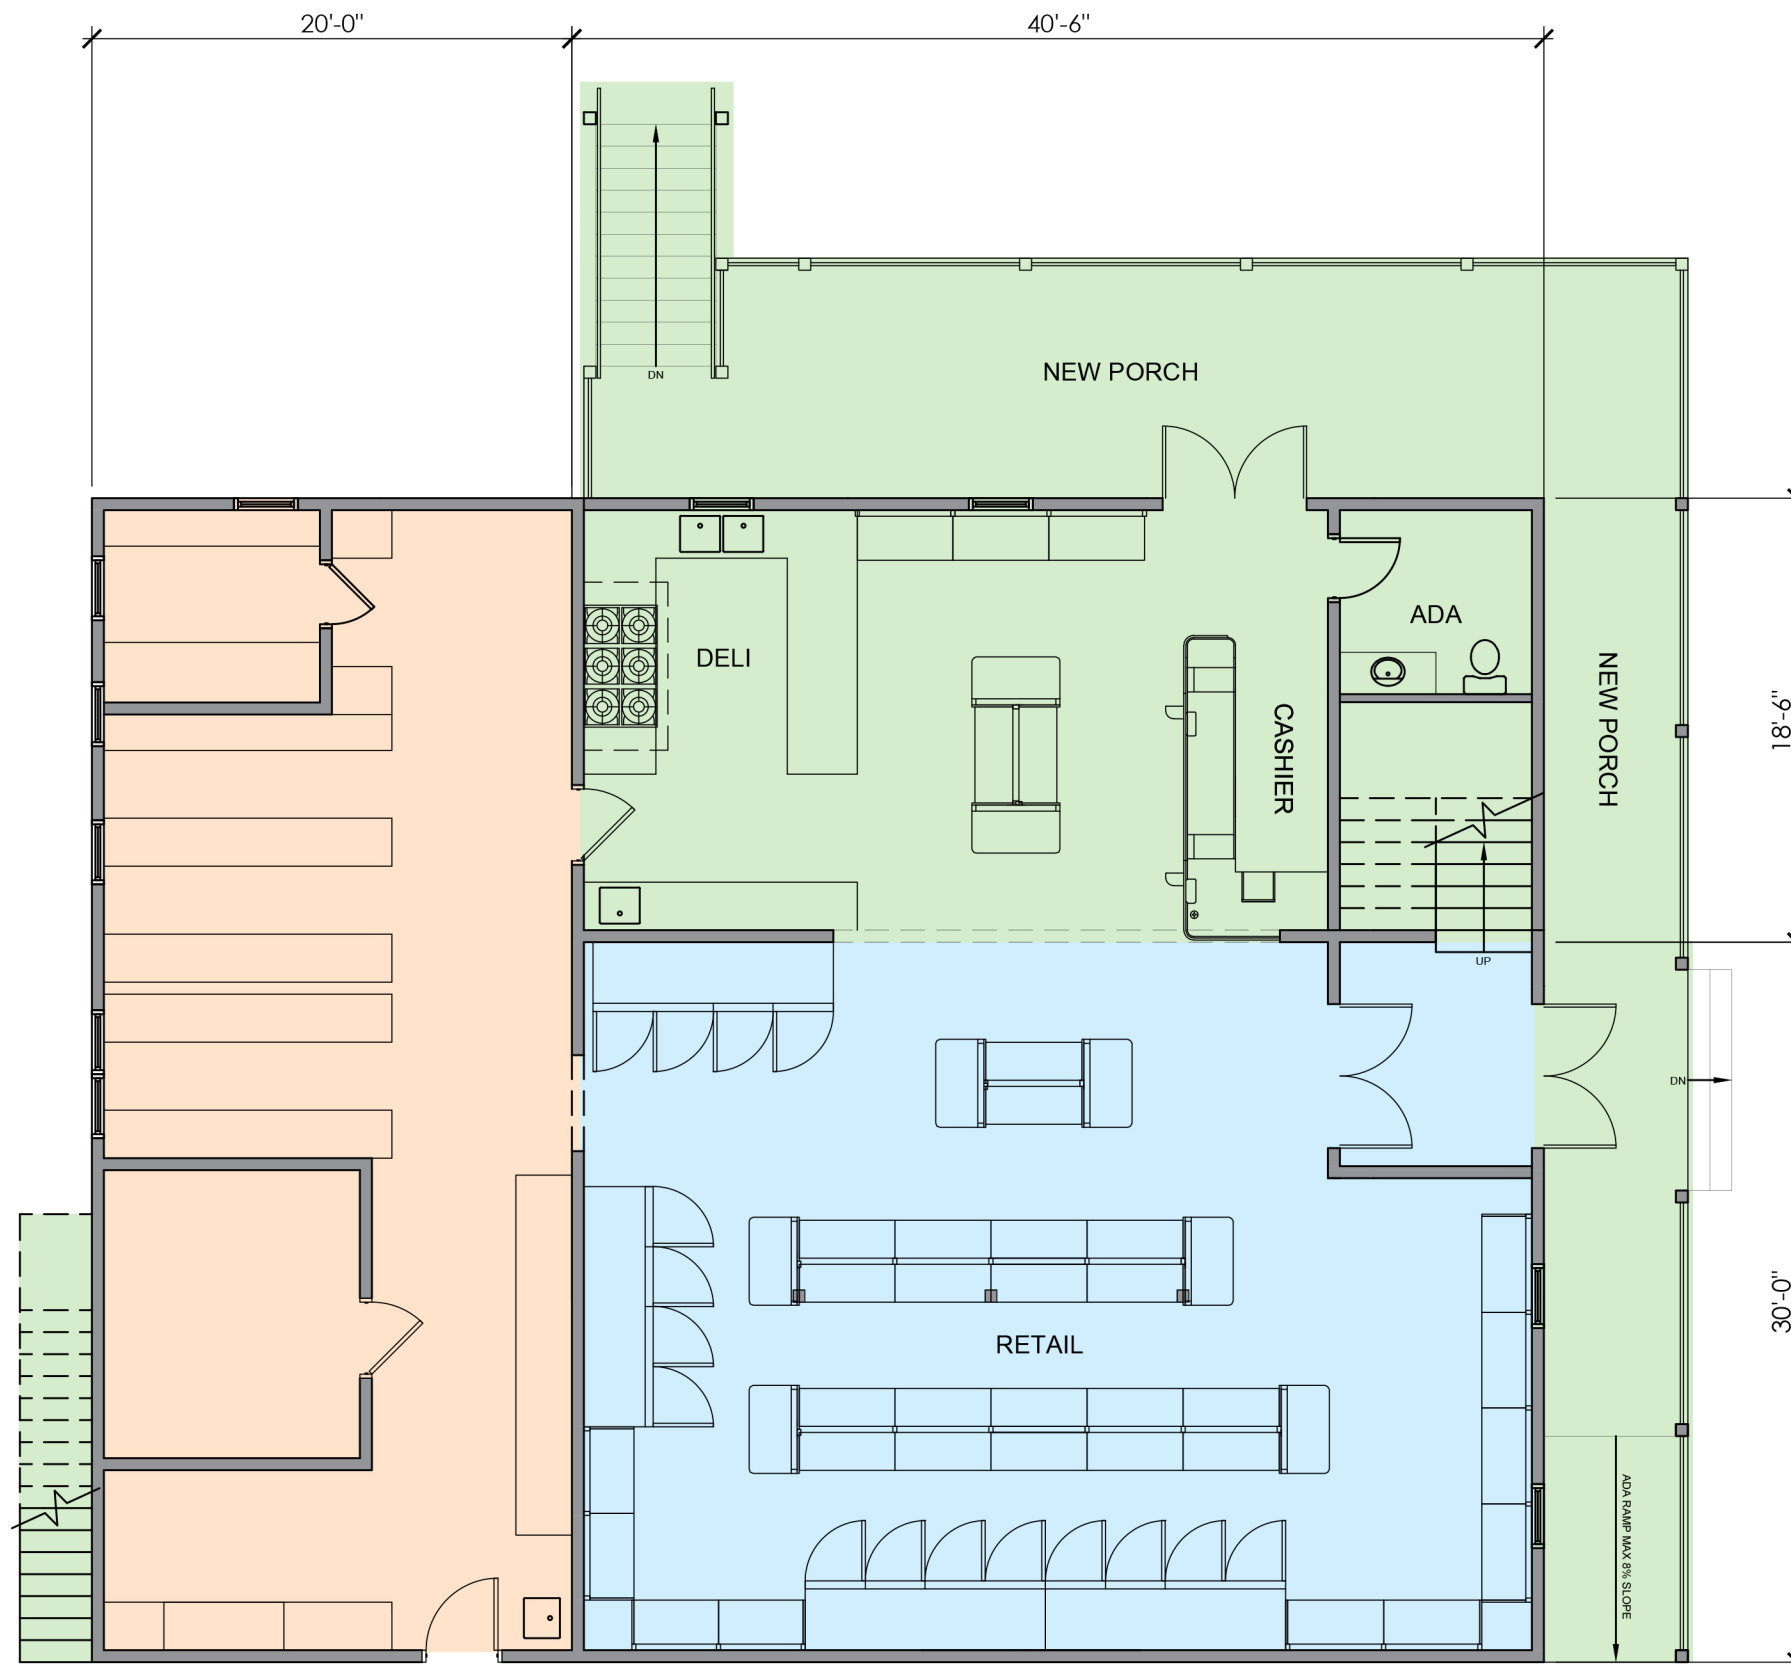

ARCHITECT  
**COE + COE ARCHITECTURE LLC.**  
 2342 ANDERSONVILLE ROAD  
 WEST GLOVER, VT 05875  
 JAMES@COEANDCOEARCHITECTURE.COM  
 802.673.4184  
 NELLA@COEANDCOEARCHITECTURE.COM  
 80.673.4182

REV.	STATUS	DATE
	PRE DESIGN	07.06.23

COPYRIGHT 2023  
 COE AND COE ARCHITECTURE, LLC

OWNER:  
**PLAINFIELD CO-OP**  
 153 MAIN ST  
 PLAINFIELD, VT  
 05667

PROJECT:  
**PLAINFIELD CO-OP**  
 153 MAIN ST  
 PLAINFIELD, VT  
 05667

DRAWN BY:  
 AM  
 CHECKED BY:  
 JC / NC

PROPOSED FIRST FLOOR


1

# PROPOSED FIRST FLOOR PLAN

1/8" = 1'-0"

# A1.0

EXISTING UNTOUCHED  
 PROPOSED ADDITION  
 UPDATED EXISTING

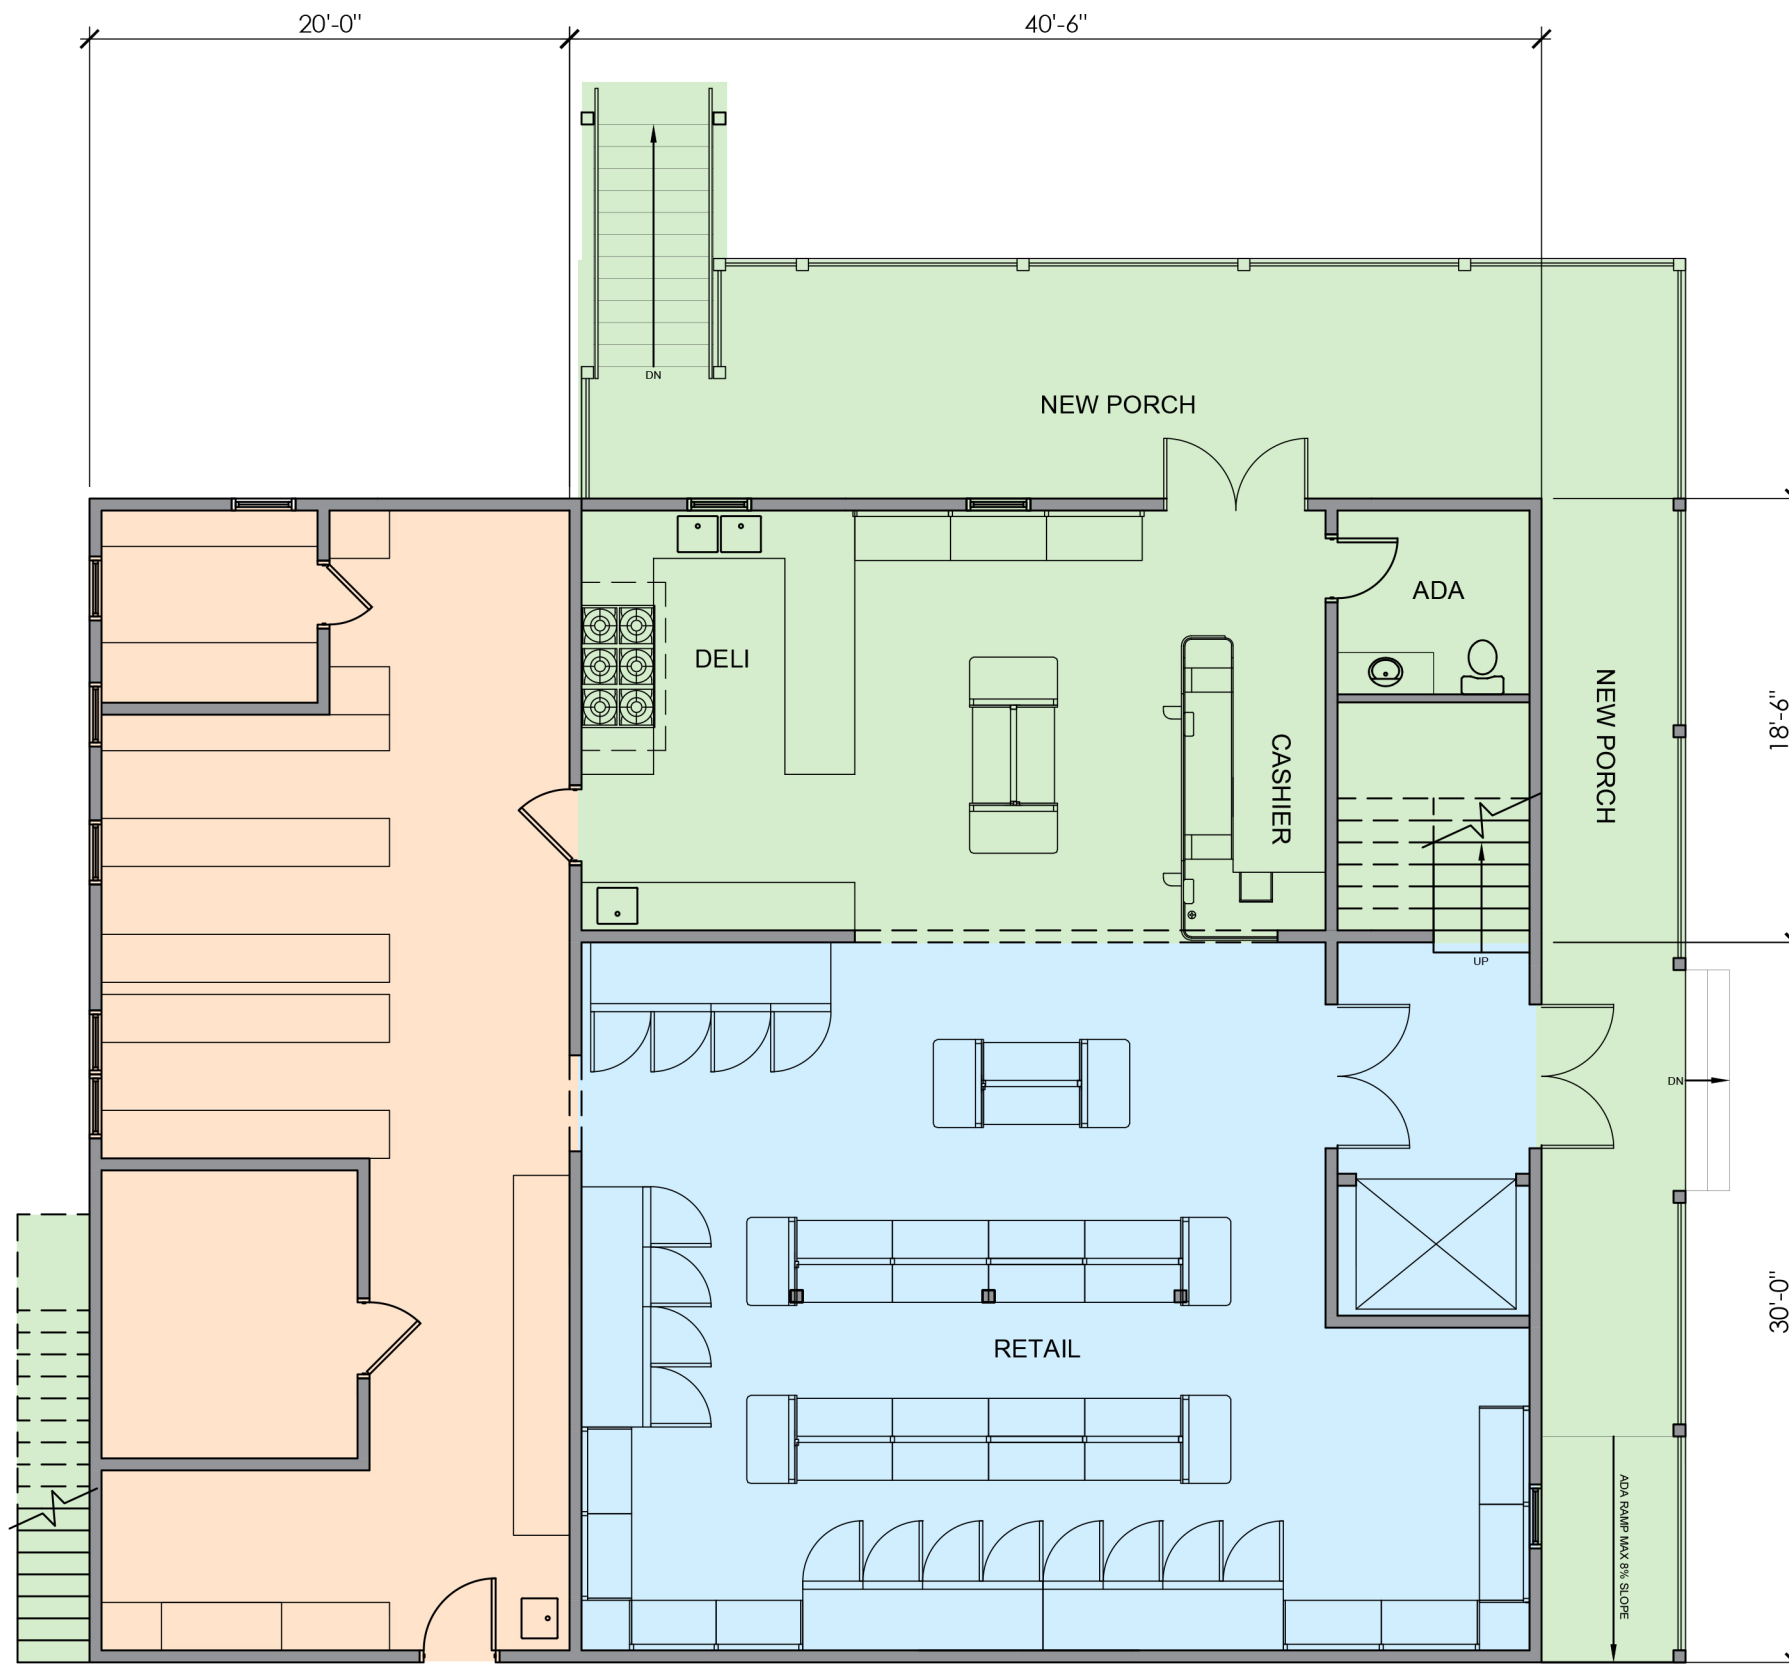

ARCHITECT  
**COE + COE ARCHITECTURE LLC.**  
 2342 ANDERSONVILLE ROAD  
 WEST GLOVER, VT 05875  
 JAMES@COEANDCOEARCHITECTURE.COM  
 802.673.4184  
 NELLA@COEANDCOEARCHITECTURE.COM  
 80.673.4182

REV.	STATUS	DATE
	PRE DESIGN	07.06.23

COPYRIGHT 2023  
 COE AND COE ARCHITECTURE, LLC

OWNER:  
**PLAINFIELD CO-OP**  
 153 MAIN ST  
 PLAINFIELD, VT  
 05667

PROJECT:  
**PLAINFIELD CO-OP**  
 153 MAIN ST  
 PLAINFIELD, VT  
 05667

DRAWN BY:  
 AM  
 CHECKED BY:  
 JC / NC

PROPOSED FIRST FLOOR


1

**PROPOSED FIRST FLOOR PLAN W/ ELEVATOR**

1/8"=1'-0"

**A1.1**

- EXISTING UNTOUCHED
- PROPOSED ADDITION
- UPDATED EXISTING

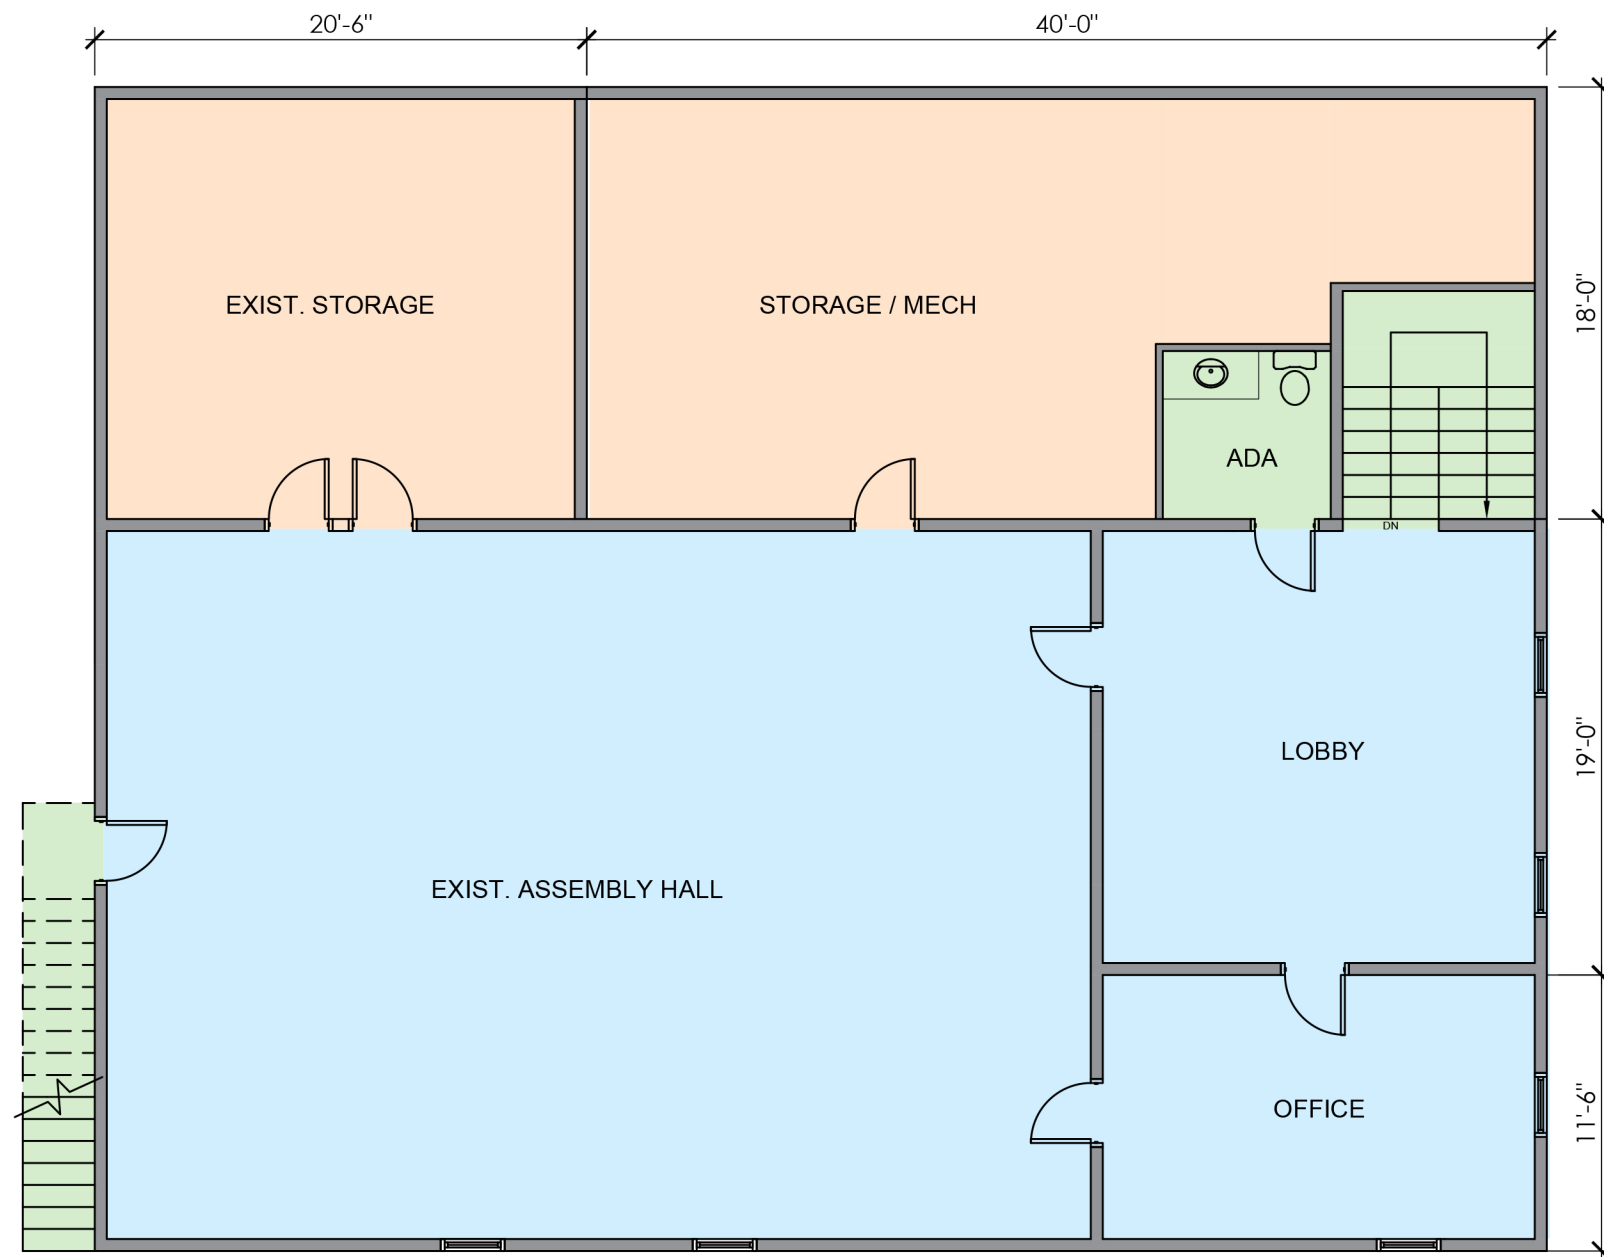

ARCHITECT  
**COE + COE ARCHITECTURE LLC.**  
 2342 ANDERSONVILLE ROAD  
 WEST GLOVER, VT 05875  
 JAMES@COEANDCOEARCHITECTURE.COM  
 802.673.4184  
 NELLA@COEANDCOEARCHITECTURE.COM  
 80.673.4182

REV.	STATUS	DATE
	PRE DESIGN	07.06.23

COPYRIGHT 2023  
 COE AND COE ARCHITECTURE, LLC

OWNER:  
**PLAINFIELD CO-OP**  
 153 MAIN ST  
 PLAINFIELD, VT  
 05667

PROJECT:  
**PLAINFIELD CO-OP**  
 153 MAIN ST  
 PLAINFIELD, VT  
 05667

DRAWN BY:  
 AM  
 CHECKED BY:  
 JC / NC

PROPOSED SECOND FLOOR


**A2.0**

1

**PROPOSED SECOND FLOOR PLAN**

1/8"=1'-0"

- EXISTING UNTOUCHED
- PROPOSED ADDITION
- UPDATED EXISTING

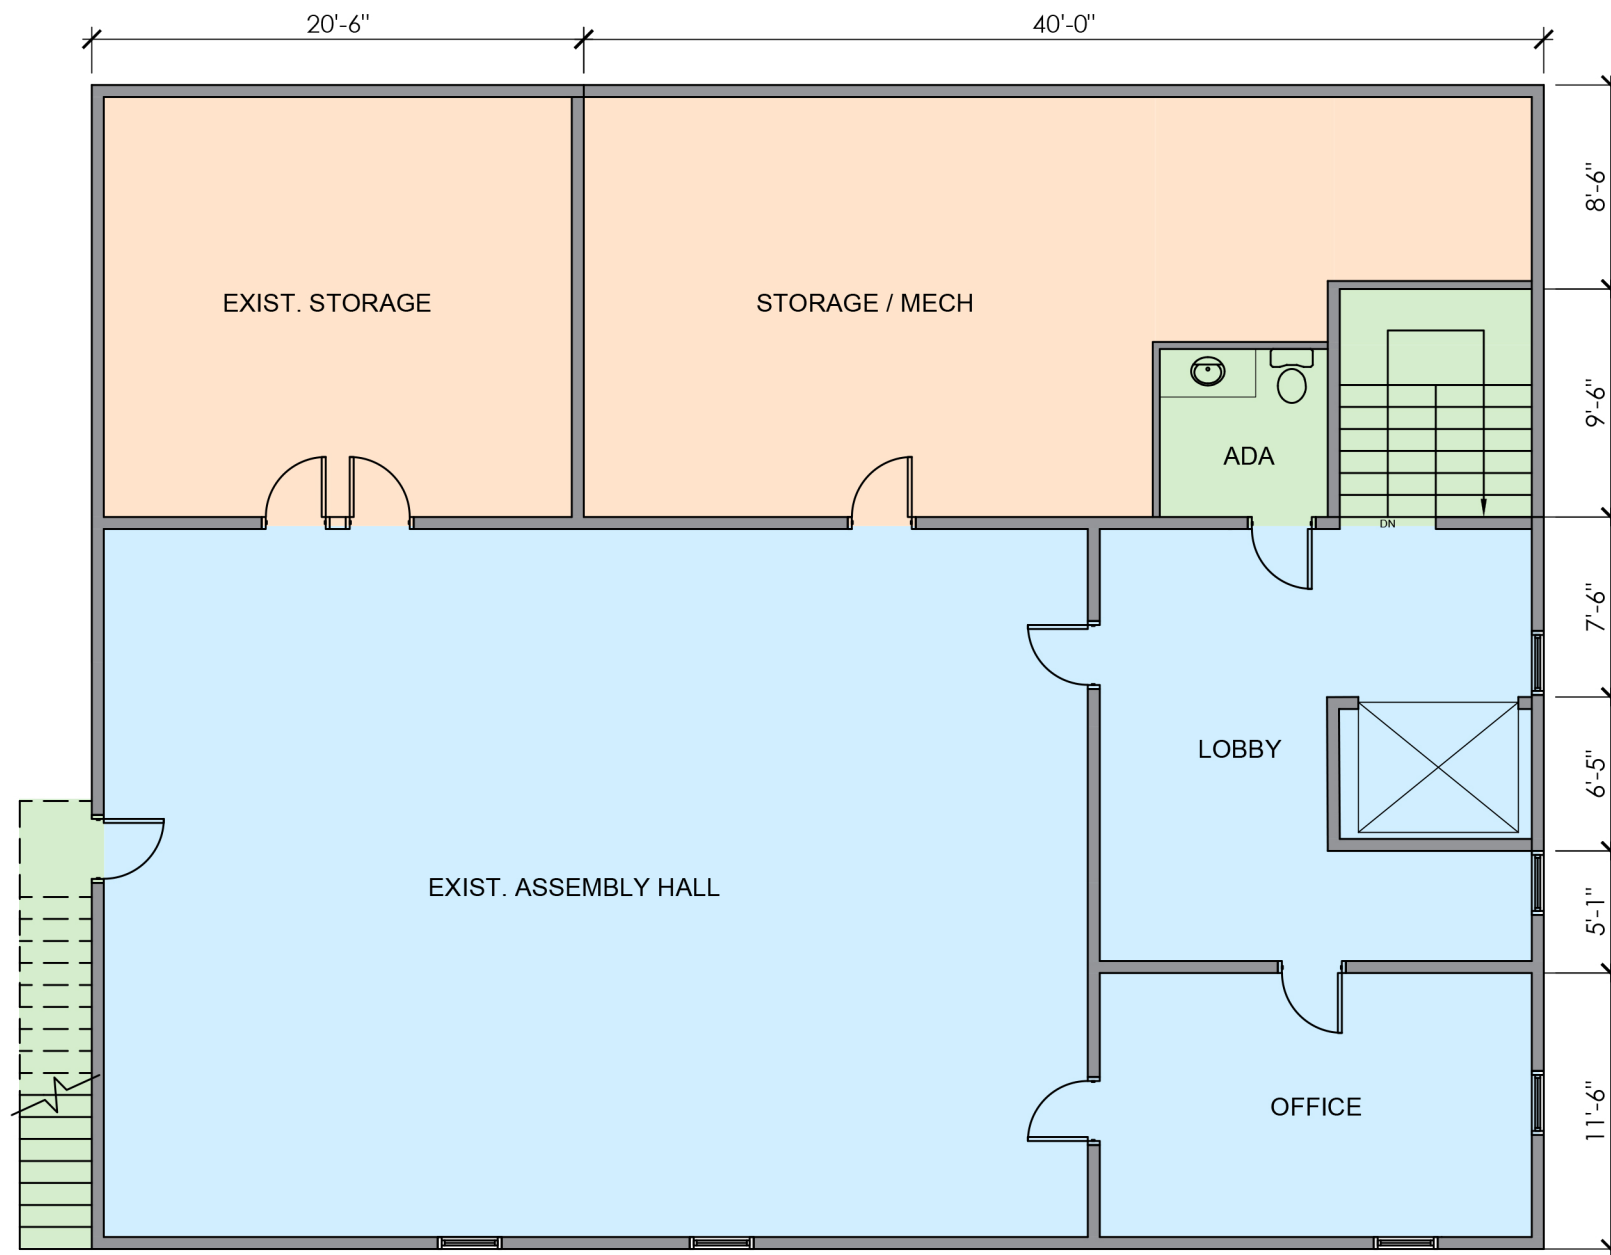

ARCHITECT  
**COE + COE ARCHITECTURE LLC.**  
 2342 ANDERSONVILLE ROAD  
 WEST GLOVER, VT 05875  
 JAMES@COEANDCOEARCHITECTURE.COM 802.673.4184  
 NELLA@COEANDCOEARCHITECTURE.COM 80.673.4182

REV.	STATUS	DATE
	PRE DESIGN	07.06.23

COPYRIGHT 2023  
 COE AND COE ARCHITECTURE, LLC

OWNER:  
**PLAINFIELD CO-OP**  
 153 MAIN ST  
 PLAINFIELD, VT  
 05667

PROJECT:  
**PLAINFIELD CO-OP**  
 153 MAIN ST  
 PLAINFIELD, VT  
 05667

DRAWN BY:  
 AM  
 CHECKED BY:  
 JC / NC

PROPOSED SECOND FLOOR

1

**PROPOSED SECOND FLOOR PLAN W/ ELEVATOR**

1/8"=1'-0"

**A2.1**



COE + COE ARCHITECTURE

ARCHITECT  
**COE + COE ARCHITECTURE LLC.**  
 2342 ANDERSONVILLE ROAD  
 WEST GLOVER, VT 05875  
 JAMES@COEANDCOEARCHITECTURE.COM 802.673.4184  
 NELLA@COEANDCOEARCHITECTURE.COM 80.673.4182

REV.	STATUS	DATE
	PRE DESIGN	07.06.23

COPYRIGHT 2023  
 COE AND COE ARCHITECTURE, LLC

OWNER:  
**PLAINFIELD CO-OP**  
 153 MAIN ST  
 PLAINFIELD, VT  
 05667

PROJECT:  
**PLAINFIELD CO-OP**  
 153 MAIN ST  
 PLAINFIELD, VT  
 05667

DRAWN BY:  
 AM  
 CHECKED BY:  
 JC / NC

PROPOSED SECTION

**A3.0**

1

**PROPOSED SOUTH ELEVATION**

1/8"=1'-0"



ARCHITECT  
**COE + COE ARCHITECTURE LLC.**  
 2342 ANDERSONVILLE ROAD  
 WEST GLOVER, VT 05875  
 JAMES@COEANDCOEARCHITECTURE.COM 802.673.4184  
 NELLA@COEANDCOEARCHITECTURE.COM 80.673.4182

REV.	STATUS	DATE
	PRE DESIGN	07.06.23

COPYRIGHT 2023  
 COE AND COE ARCHITECTURE, LLC

OWNER:  
**PLAINFIELD CO-OP**  
 153 MAIN ST  
 PLAINFIELD, VT  
 05667

PROJECT:  
**PLAINFIELD CO-OP**  
 153 MAIN ST  
 PLAINFIELD, VT  
 05667

DRAWN BY:  
 AM  
 CHECKED BY:  
 JC / NC


1

**PROPOSED EAST ELEVATION**

1/8"=1'-0"

PROPOSED ELEVATION

**A4.0**

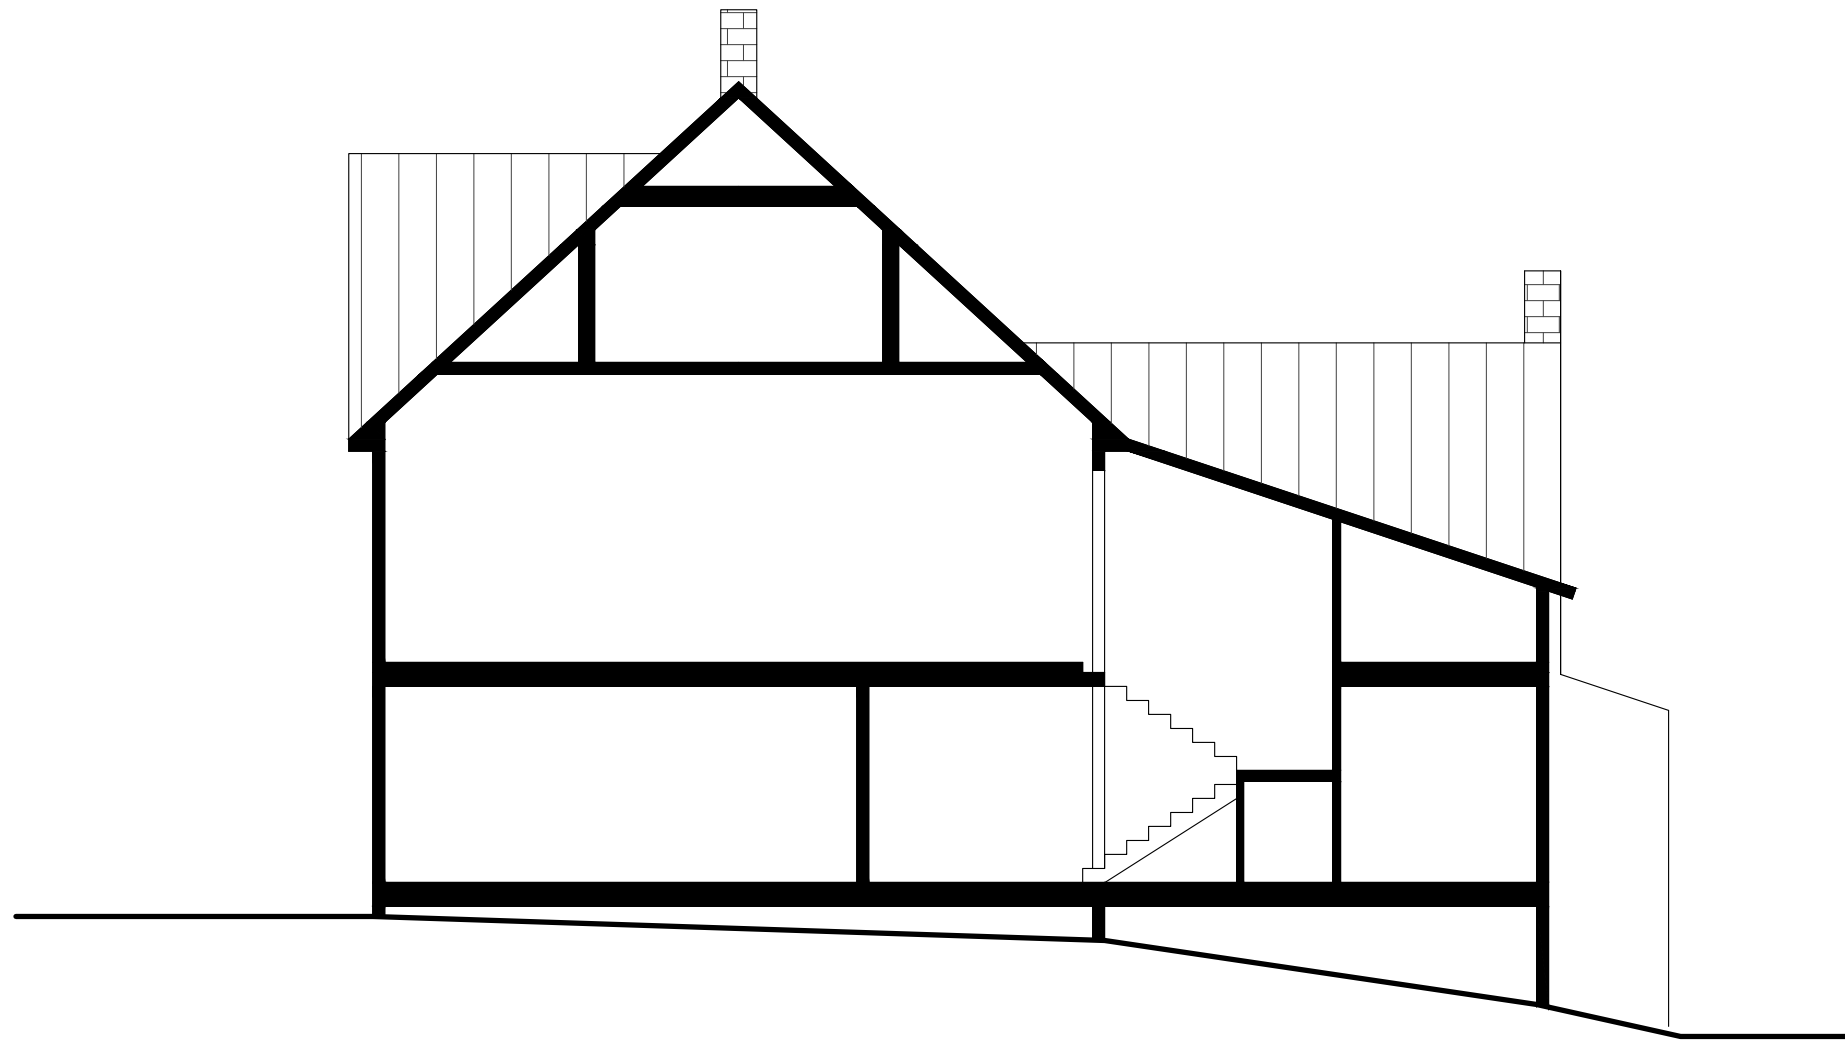

ARCHITECT  
**COE + COE ARCHITECTURE LLC.**  
 2342 ANDERSONVILLE ROAD  
 WEST GLOVER, VT 05875  
 JAMES@COEANDCOEARCHITECTURE.COM 802.673.4184  
 NELLA@COEANDCOEARCHITECTURE.COM 80.673.4182

REV.	STATUS	DATE
	PRE DESIGN	07.06.23

COPYRIGHT 2023  
 COE AND COE ARCHITECTURE, LLC

OWNER:  
**PLAINFIELD CO-OP**  
 153 MAIN ST  
 PLAINFIELD, VT  
 05667

PROJECT:  
**PLAINFIELD CO-OP**  
 153 MAIN ST  
 PLAINFIELD, VT  
 05667

DRAWN BY:  
 AM  
 CHECKED BY:  
 JC / NC

**1** PROPOSED SECTION  
 1/8"=1'-0"

PROPOSED ELEVATION

**A5.0**





ARCHITECT  
**COE + COE ARCHITECTURE LLC.**  
 2342 ANDERSONVILLE ROAD  
 WEST GLOVER, VT 05875  
 JAMES@COEANDCOEARCHITECTURE.COM 802.673.4184  
 NELLA@COEANDCOEARCHITECTURE.COM 80.673.4182

REV.	STATUS	DATE
	PRE DESIGN	07.06.23

COPYRIGHT 2023  
 COE AND COE ARCHITECTURE, LLC

OWNER:  
**PLAINFIELD CO-OP**  
 153 MAIN ST  
 PLAINFIELD, VT  
 05667

PROJECT:  
**PLAINFIELD CO-OP**  
 153 MAIN ST  
 PLAINFIELD, VT  
 05667

DRAWN BY:  
 AM  
 CHECKED BY:  
 JC / NC

PROPOSED ELEVATION

**A6.0**

1

**PROPOSED NORTH ELEVATION**

1/8"=1'-0"



ARCHITECT  
**COE + COE ARCHITECTURE LLC.**  
 2342 ANDERSONVILLE ROAD  
 WEST GLOVER, VT 05875  
 JAMES@COEANDCOEARCHITECTURE.COM 802.673.4184  
 NELLA@COEANDCOEARCHITECTURE.COM 80.673.4182

REV.	STATUS	DATE
	PRE DESIGN	07.06.23

COPYRIGHT 2023  
 COE AND COE ARCHITECTURE, LLC

OWNER:  
**PLAINFIELD CO-OP**  
 153 MAIN ST  
 PLAINFIELD, VT  
 05667


PROJECT:  
**PLAINFIELD CO-OP**  
 153 MAIN ST  
 PLAINFIELD, VT  
 05667

DRAWN BY:  
 AM  
 CHECKED BY:  
 JC / NC

**1** PROPOSED WEST ELEVATION  
 1/8"=1'-0"

PROPOSED ELEVATION

**A7.0**

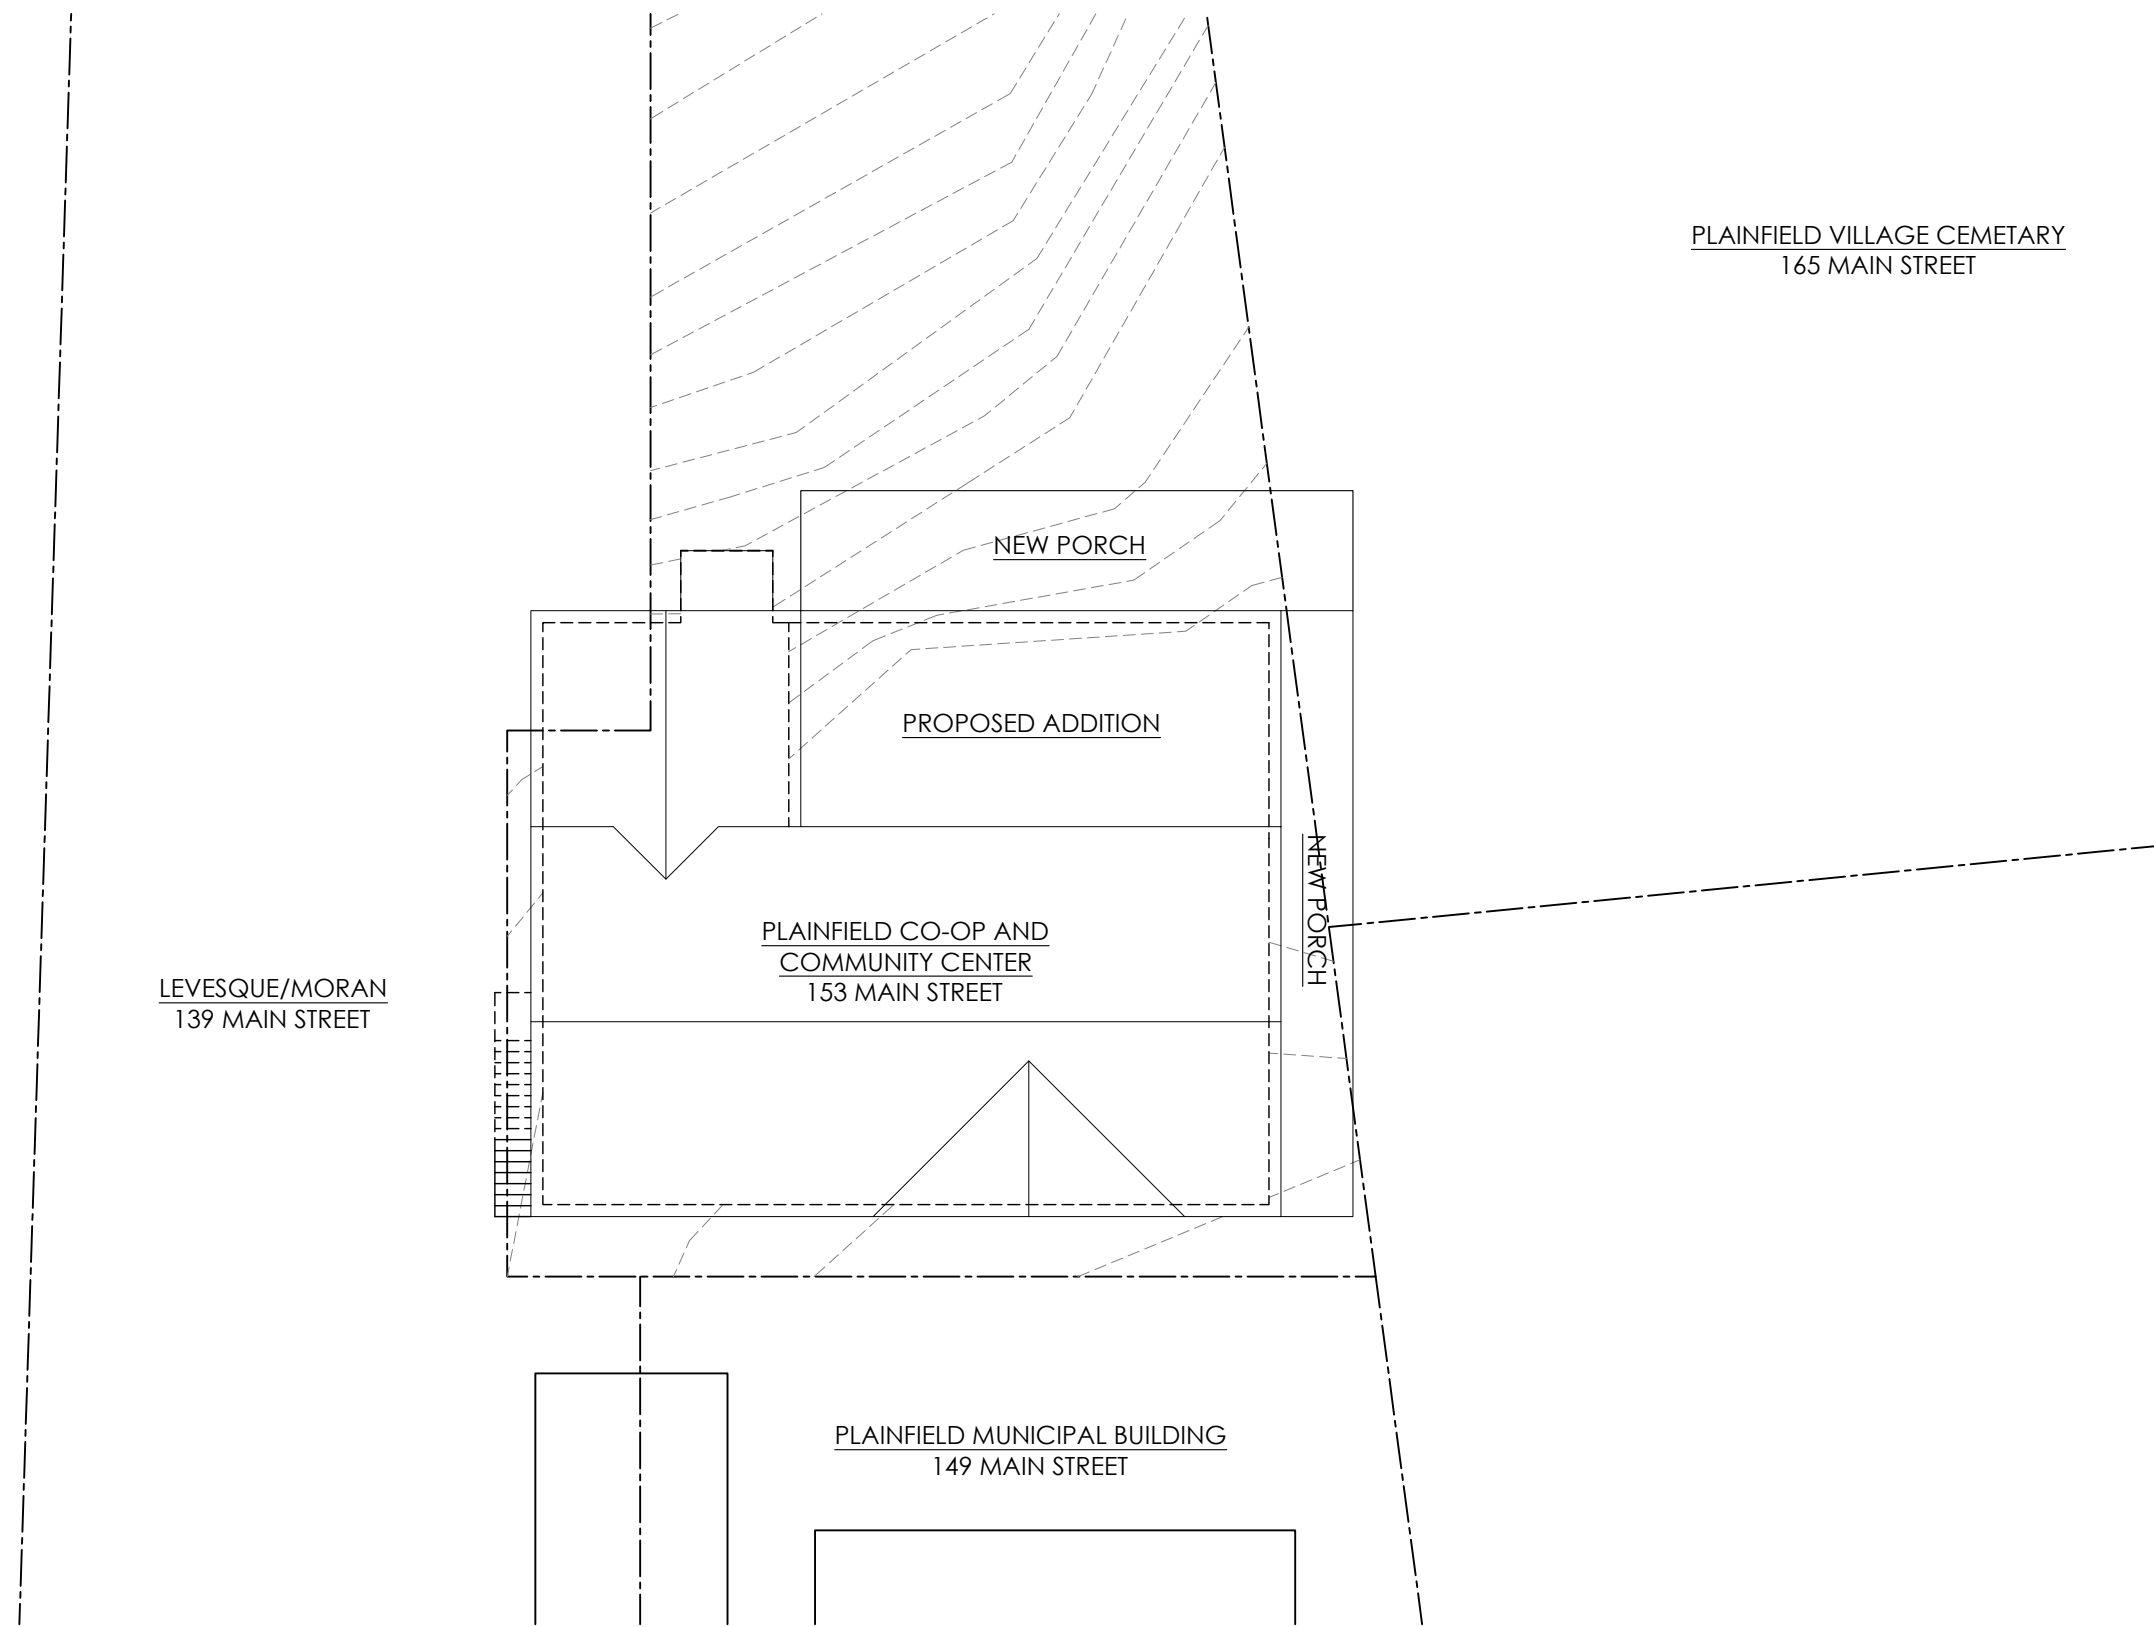

PLAINFIELD VILLAGE CEMETARY  
165 MAIN STREET

LEVESQUE/MORAN  
139 MAIN STREET

PLAINFIELD CO-OP AND  
COMMUNITY CENTER  
153 MAIN STREET

NEW PORCH

PLAINFIELD MUNICIPAL BUILDING  
149 MAIN STREET



ARCHITECT  
**COE + COE ARCHITECTURE LLC.**  
2342 ANDERSONVILLE ROAD  
WEST GLOVER, VT 05875  
JAMES@COEANDCOEARCHITECTURE.COM 802.673.4184  
NELLA@COEANDCOEARCHITECTURE.COM 80.673.4182

REV.	STATUS	DATE
	PRE DESIGN	07.06.23

COPYRIGHT 2023  
COE AND COE ARCHITECTURE, LLC

OWNER:  
**PLAINFIELD CO-OP**  
153 MAIN ST  
PLAINFIELD, VT  
05667

PROJECT:  
**PLAINFIELD CO-OP**  
153 MAIN ST  
PLAINFIELD, VT  
05667

DRAWN BY:  
AM  
CHECKED BY:  
JC / NC

PROPOSED SITE PLAN

**A8.0**

**1** PROPOSED SITE PLAN  
1/16"=1'-0"